





10/14/2022 1:30:03 PM
 \s0101\2022\New\5811 Dove Springs Public Health Facility\2022-DOVE
 SPRINGS-PUBLIC-HEALTH-FACILITY-R102.rvt m

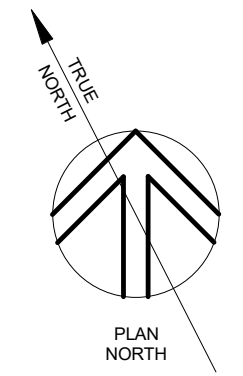

E1 CODE PLAN - LEVEL 1
 R102
 1/8" = 1'-0"

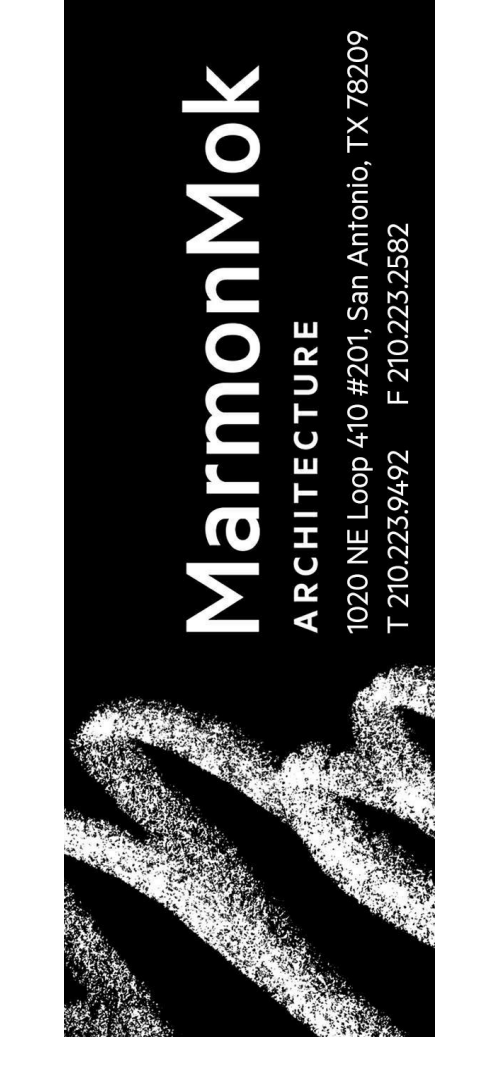

DOVE SPRINGS PUBLIC HEALTH FACILITY
 5811 Palo Blanco Lane
 Austin, TX 78744

© 2022 Marmom Mok, LLP
 Unauthorised reproduction
 is prohibited.
 Drawn CPR
 Checked CPR
 Date 02.18.2022
 Project No. 20022
 Revisions
 3/3/2022 Addendum 1
 5/12/2022 Addendum 2

SHEET TITLE
**FIRE
 PROTECTION
 ANALYSIS**

SHEET NO.
R102